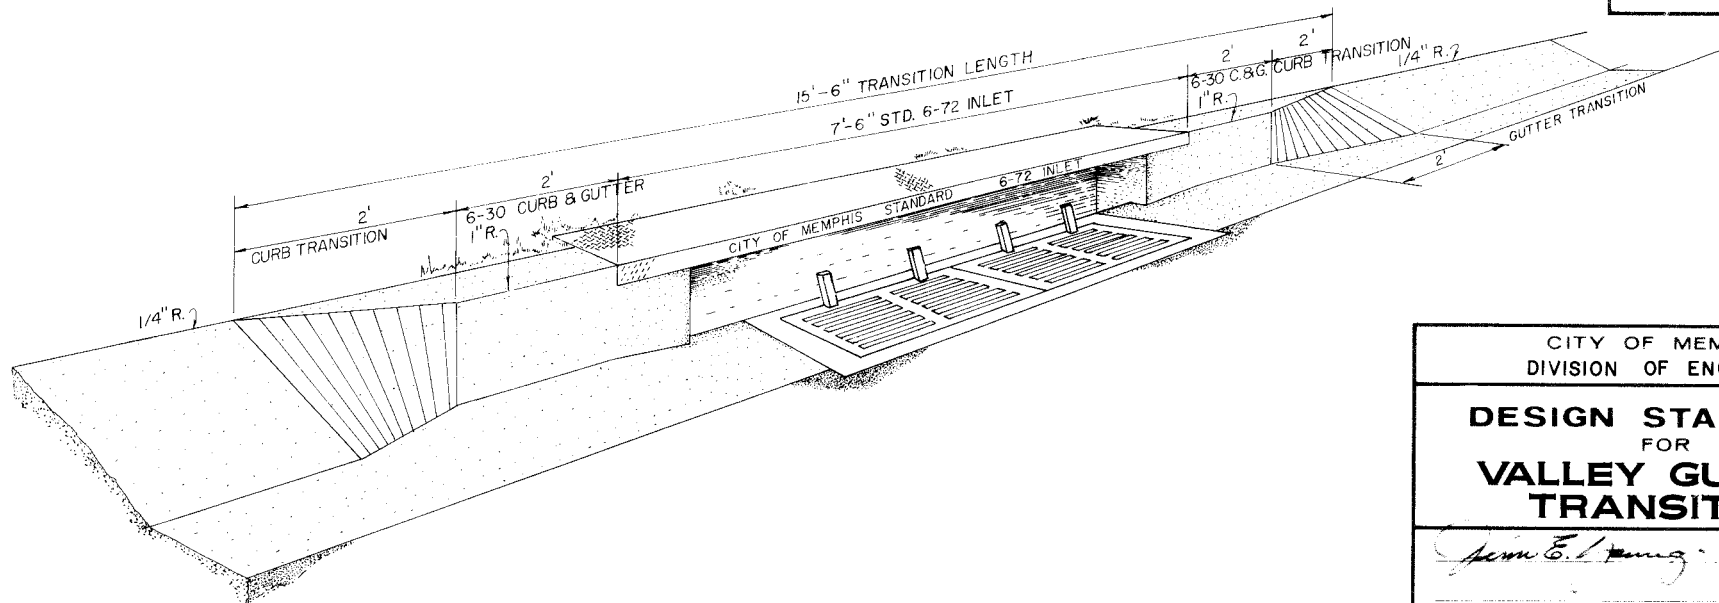
[illegible]

CITY OF MEMPHIS
DIVISION OF ENGINEERING

DESIGN STANDARD FOR VALLEY GUTTER TRANSITION

DEPUTY DIRECTOR/CIVIL ENGINEER

DATE _____

DWG. NO. 4